




# RECORD OF SURVEY NO. 32 - 37

BEING A SURVEY OF A PORTION OF THE E 1/2 NW 1/4, NE 1/4, AND THE W 1/2, NE 1/4, NE 1/4, SEC. 28, T. 5N., R. 25E., M.D.B. & M. IN MONO COUNTY, CA

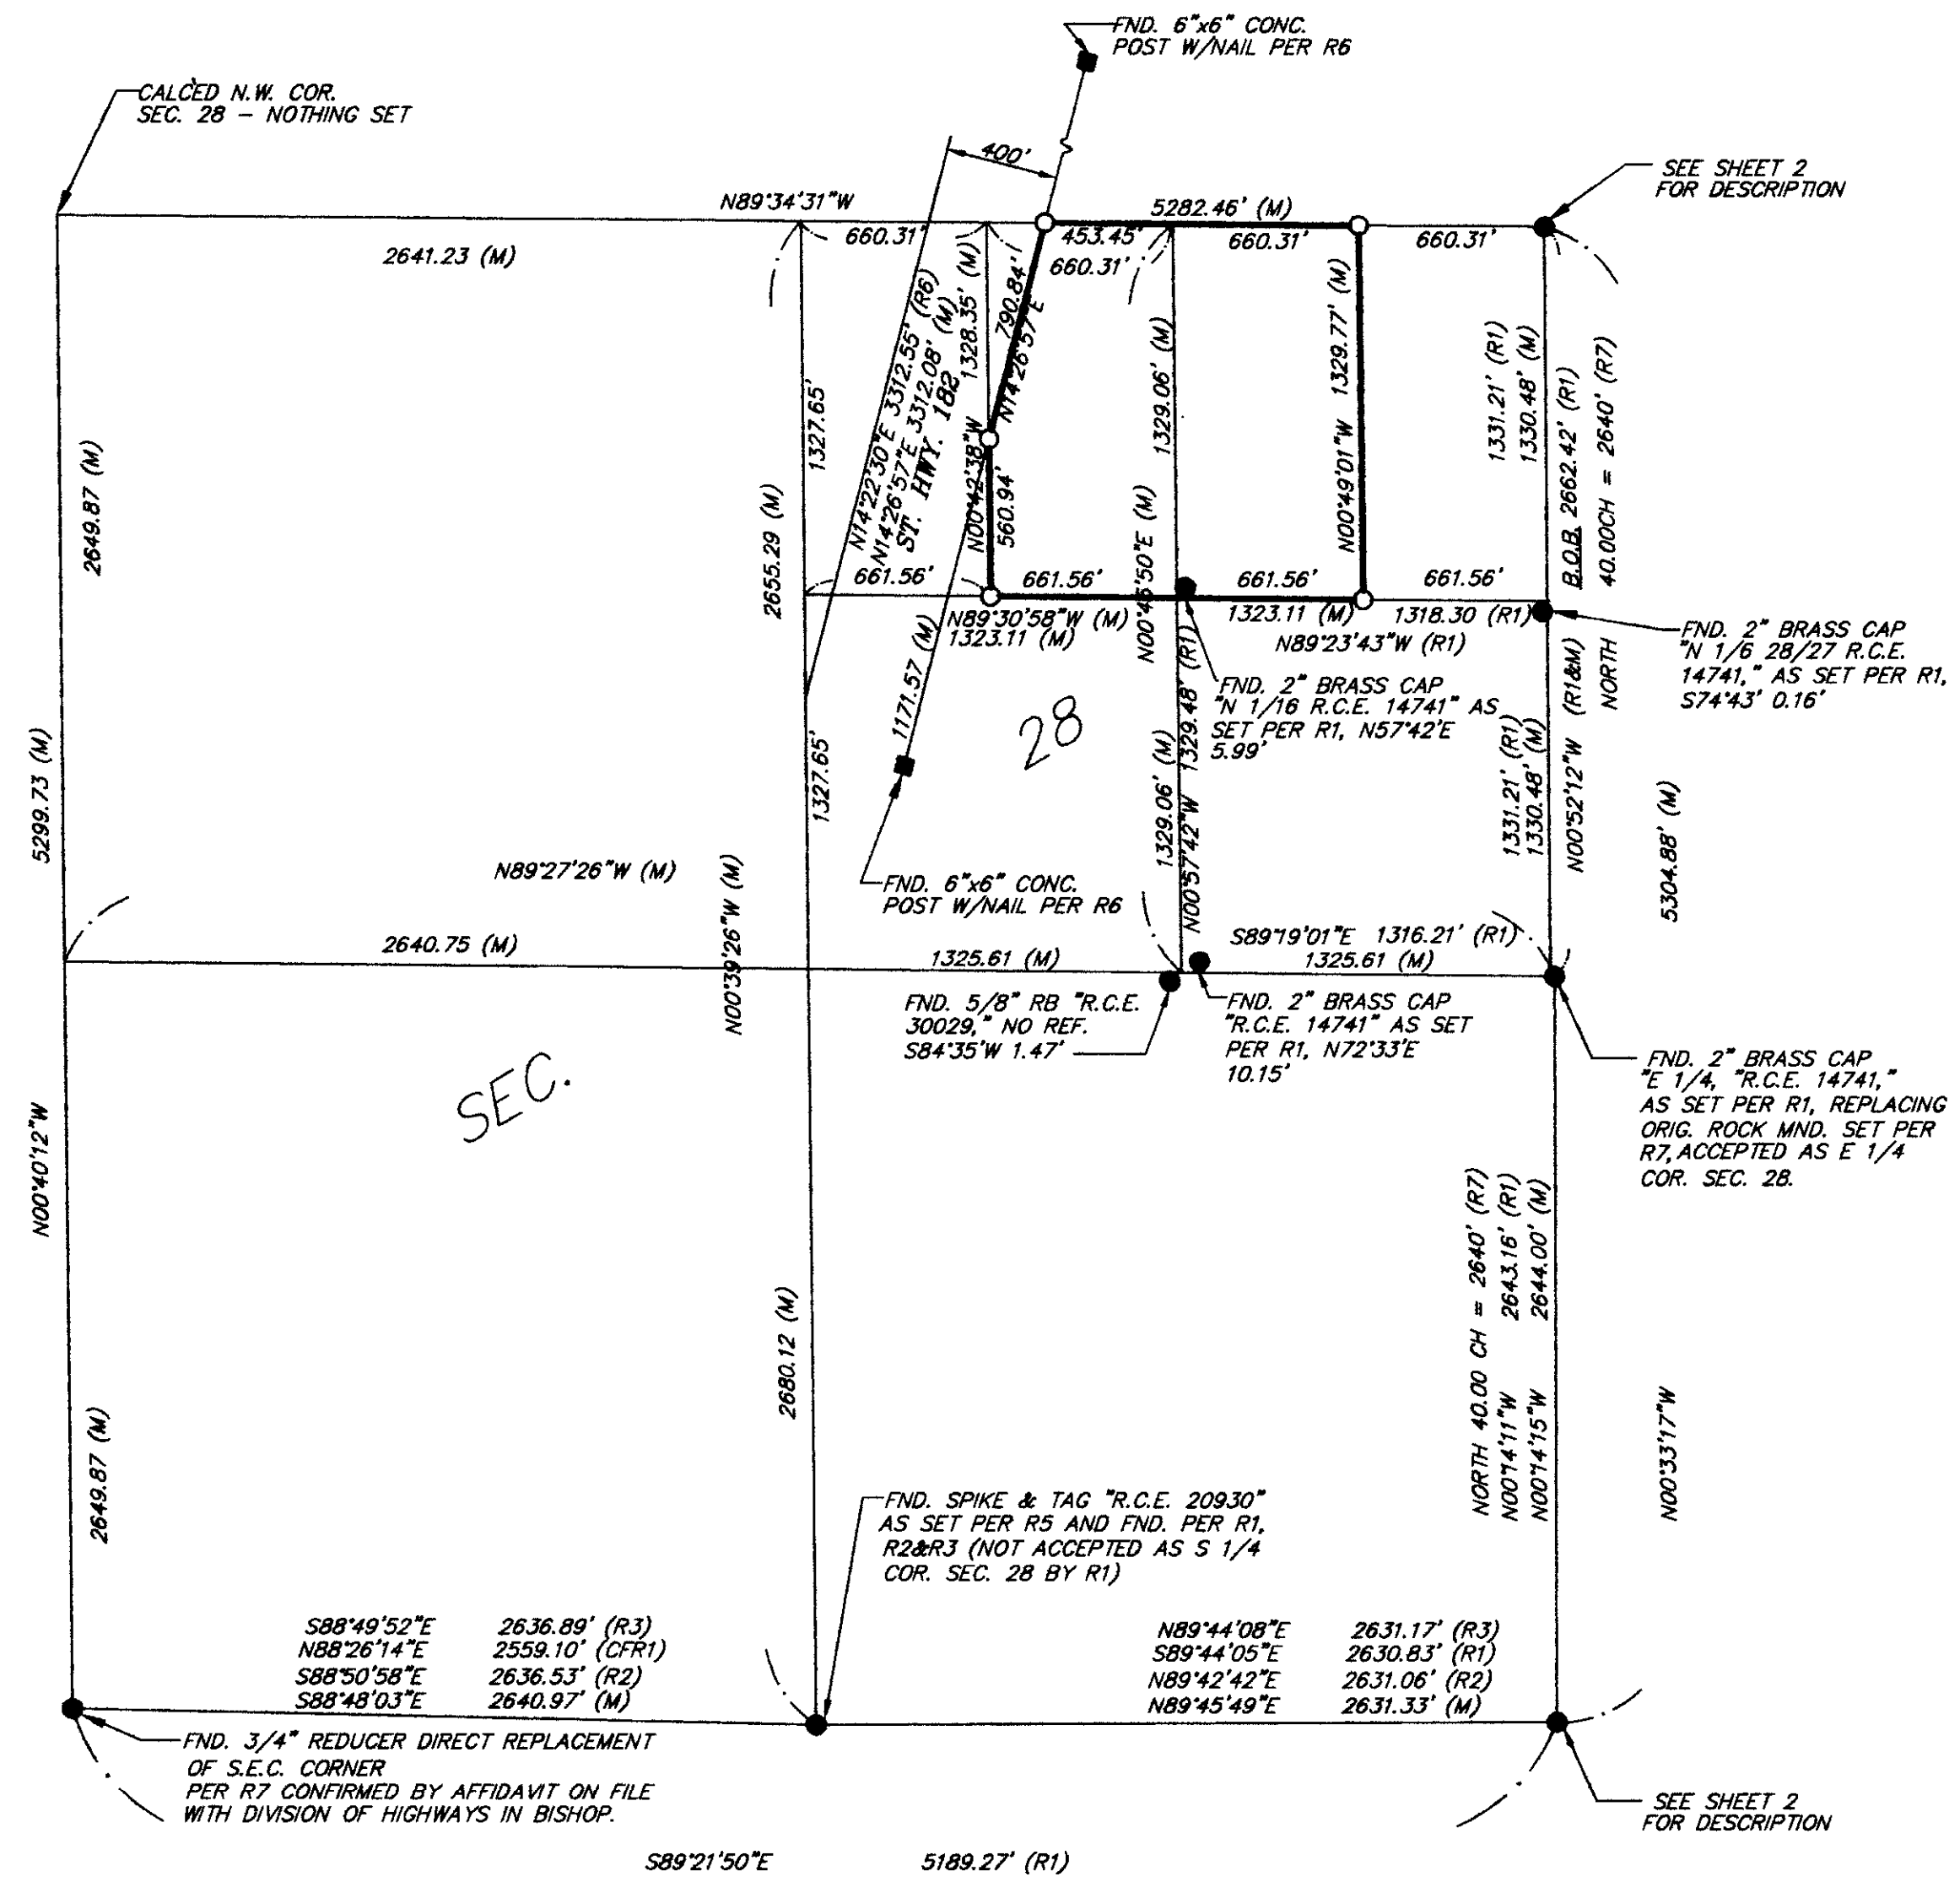

SCALE: 1" = 500'

SEE SHEET 2 FOR SECTIONAL BREAKDOWN

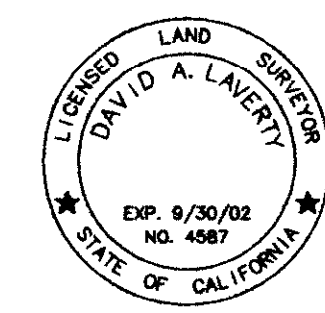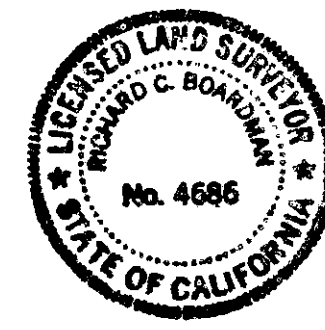

**RECORDER'S CERTIFICATE:**  
FILED THIS 13<sup>th</sup> DAY OF MARCH 2002  
AT 2:03 P.M. IN BOOK 3 OF RECORD OF  
SURVEY MAPS AT PAGE 90-90A AT THE REQUEST  
OF MONO COUNTY

INSTRUMENT NO. : 2002001875  
FEE : 0

RENN NOLAN  
MONO COUNTY RECORDER

BY : Debra R. Wax  
DEPUTY COUNTY RECORDER

3/13/02  
DATE

**COUNTY SURVEYOR'S STATEMENT:**  
THIS MAP HAS BEEN EXAMINED IN ACCORDANCE WITH  
SECTION 8766 OF THE LAND SURVEYORS' ACT THIS  
21<sup>st</sup> DAY OF MARCH 2002.

COUNTY SURVEYOR  
Richard Boardman 3-8-02  
RICHARD BOARDMAN DATE  
L.S. 4686 L.C. EXP. 9-30-03

**SURVEYOR'S STATEMENT:**  
THIS MAP CORRECTLY REPRESENTS A SURVEY MADE  
BY ME OR UNDER MY DIRECTION IN CONFORMANCE  
WITH THE REQUIREMENTS OF THE LAND SURVEYORS'  
ACT AT THE REQUEST OF MONO CO. IN JUNE 1992

David A. Laverty January 31, 2002  
DAVID LAVERTY DATE  
L.S. 4587 L.C. EXP. 9-30-02

## BASIS OF BEARINGS:

THE BASIS OF BEARINGS USED FOR  
THIS RECORD OF SURVEY IS THE EAST  
LINE OF THE NE 1/4 OF SEC. 28, SHOWN  
HEREON AS N 00° 52' 12" W, AS SHOWN  
ON MAP RECORDED IN BOOK 1 OF RECORD  
OF SURVEY MAPS AT PAGE 19 IN THE  
OFFICE OF MONO COUNTY RECORDER.

## LEGEND:

- SET 1-1/2" I.P., WITH TAG OR CAP STAMPED "L.S. 4587"
- FOUND MONUMENT AS NOTED
- FOUND 6"x6" CONC. MONUMENT PER R6
- (R1) RECORD DATA PER R.S.M.B. 1/19 (R.C.E. 14741)
- (R2) RECORD DATA PER R.S.M.B. 1/82 AMENDING R.S.M.B. 1/50 (R.C.E. 27104)
- (R3) RECORD DATA PER R.S.M.B. 1/74 (L.S. 4686)
- (R4) RECORD DATA PER CAL TRANS DIVISION OF HWYS R/W MAP MONO RT. 23 I DATED 4/17/33
- (R5) RECORD DATA PER R.S.M.B. 1/17 (R.C.E. 20930)
- (R6) RECORD DATA PER CAL TRANS R/W RECORD MAPS 09-MNO-RTE. 182, P.M. 0.9 & 1.4
- (R7) RECORD DATA PER FIELD NOTES OF SURVEY BY A.W. VON SCHMIDT ON AUG. 13, 1856